


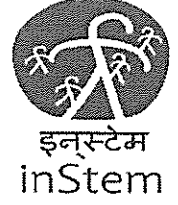

मूल कोशिका विज्ञान एवं पुनर्योजी औषधि संस्थान (डीबीटी-ईनस्टेम)  
जैव प्रौद्योगिकी विभाग, भारत सरकार के अधीन स्वायत्त संस्थान  
Institute for Stem Cell Science and Regenerative  
Medicine (DBT- inStem)  
AI under Department of Biotechnology, Govt. of India  
जीकेवीके पोस्ट, बेल्लारी रोड, बैंगलोर 560065 -  
GKVK Post, Bellary Road, Bangalore, 560065, India




**TENDER DOCUMENT**  
**VOLUME -II**  
**TENDER DRAWINGS**

**For**

**“inStem – Proposed construction of the chemical hood facility  
on the third floor of the laboratory building”**

**inStem/Maint(Civil)/15021/3/NIeT- 82/2024-25 DT. 12.02.2025.**

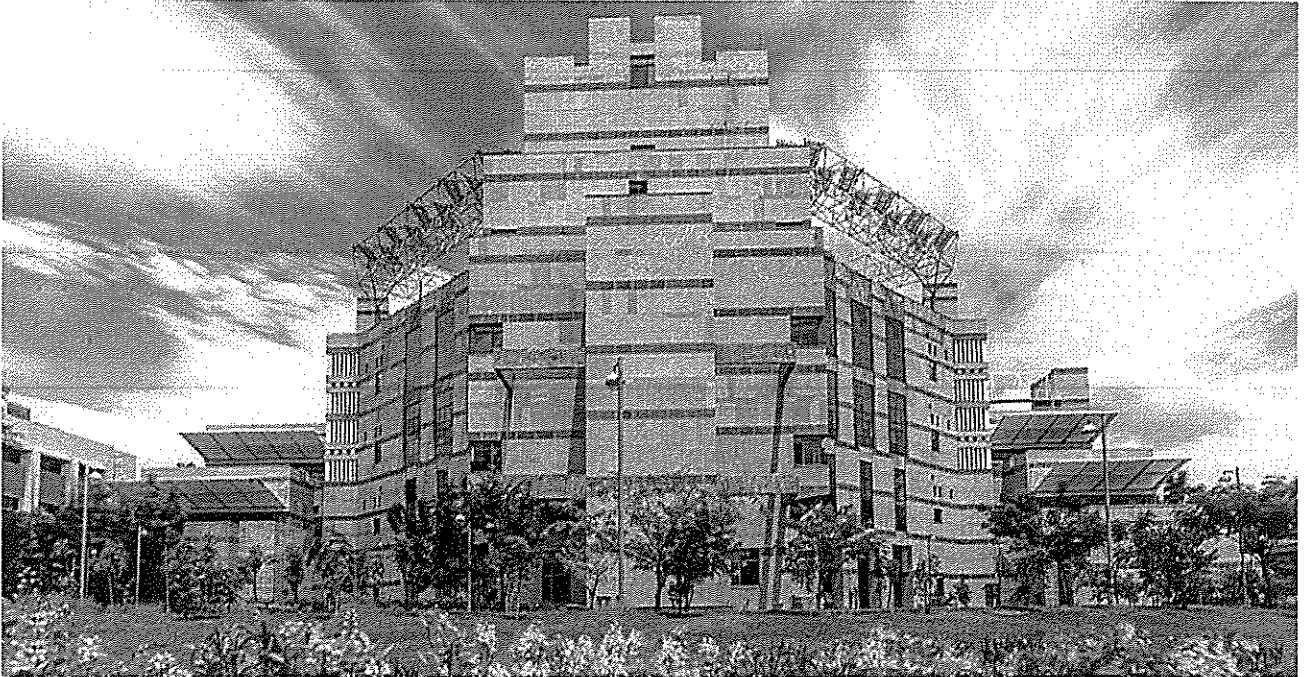


**Volume -II**  
**TENDER DRAWINGS**

## Tender Drawings

**Name of the work:-** "inStem – Proposed construction of the chemical hood facility on the third floor of the laboratory building.

**TENDER NOTICE NO.:** inStem/Maint(Civil)/15021/3/NIeT- 82/2024-25 DT. 12.02.2025.

Sl No.	Name of the tender drawing	DRAWINGS no.	REMARKS
01	Furniture layout	inStem/3 <sup>rd</sup> floor/Chemical lab	
02	Section A-A	inStem/3 <sup>rd</sup> floor/Chemical lab	
03	Roof Frame Structure	inStem/3 <sup>rd</sup> floor/Chemical lab	
04	Flooring Drawing	inStem/3 <sup>rd</sup> floor/Chemical lab	
05	Gas line and water line drawing	inStem/3 <sup>rd</sup> floor/Chemical lab	

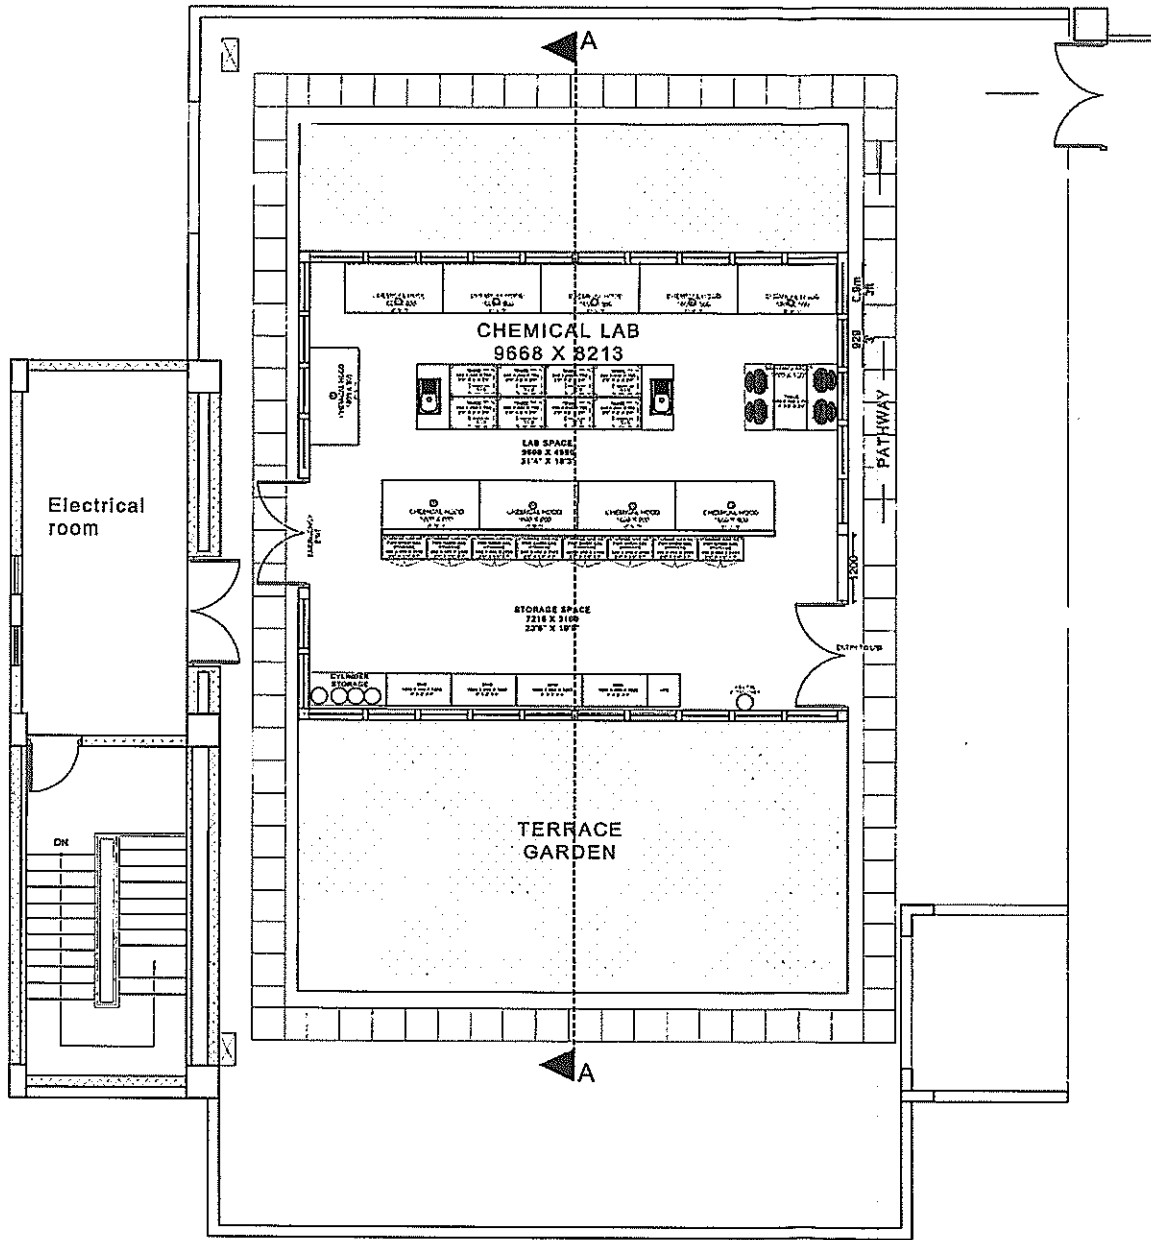


PLAN

SL.No	NOTES
1.	DO NOT SCALE THE DRAWING. READ THE DIMENSION ONLY.
2.	ALL DIMENSION ARE IN MM.
3.	ANY DISCREPANCY SHALL BE BROUGHT TO THE NOTICE OF THE ARCHITECT & ENGINEER INCHARGE.

*Handwritten signature/initials*


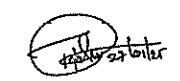
*Handwritten signature/initials*

Rev no	Description	Date
<b>Institute for Stem Cell Science and Regenerative Medicine.</b> <b>GKVK Campus, Bangalore 560065.</b>		
PROJECT	inStem ACADEMIC Building - CHEMICAL FACILITY @ 3rd FLOOR	
TITLE	FURNITURE LAYOUT	⊕ N
Scale : NTS	<b>TENDER PURPOSE ONLY</b>	
DATE : 24.01.2025		
DRG No:	InStem/3rdfloor/chemical lab	Revision : R1

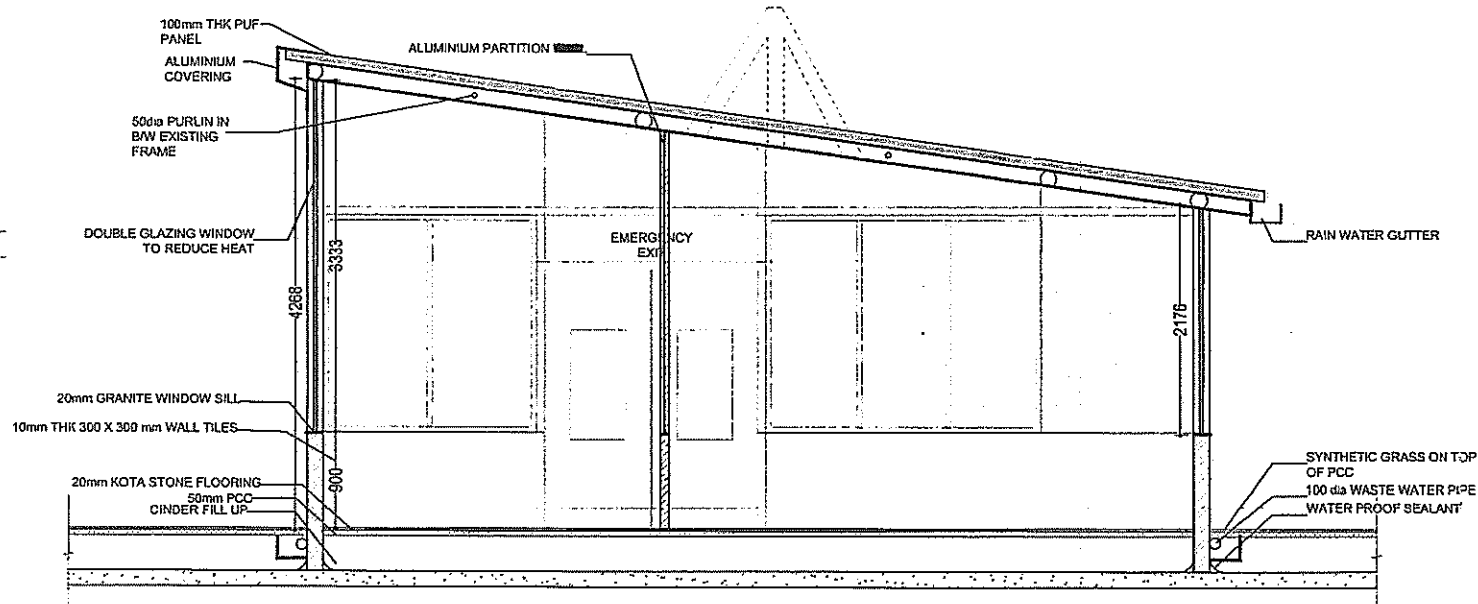


SECTION AA

SL.No	NOTES
1.	DO NOT SCALE THE DRAWING. READ THE DIMENSION ONLY.
2.	ALL DIMENSION ARE IN MM.
3.	ANY DISCREPANCY SHALL BE BROUGHT TO THE NOTICE OF THE ARCHITECT & ENGINEER INCHARGE.


  


Rev no	Description	Date
Institute for Stem Cell Science and Regenerative Medicine. GKV Campus, Bangalore 560065.		
PROJECT	InStem ACADEMIC Building - CHEMICAL FACILITY @ 3rd FLOOR	
TITLE	SECTION AA	
Scale : NTS	TENDER PURPOSE ONLY	
DATE : 24.01.2025		
DRG No: InStem/3rdfloor/chemical lab	Revision : R1	

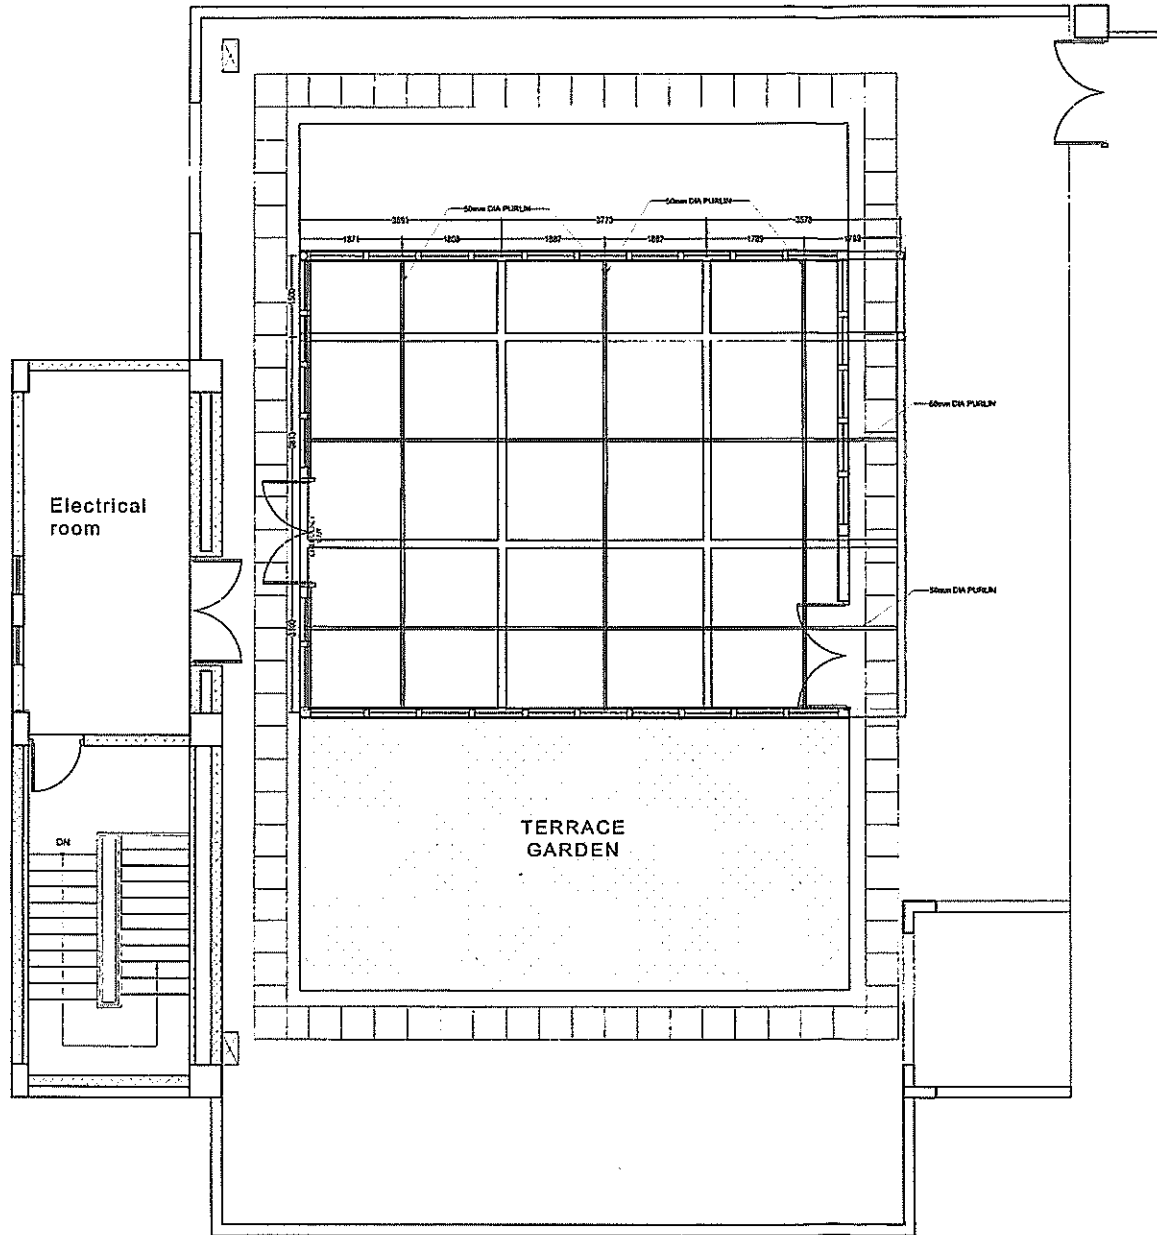

PLAN

SL.No	NOTES	
1.	DO NOT SCALE THE DRAWING. READ THE DIMENSION ONLY.	
2.	ALL DIMENSION ARE IN MM.	
3.	ANY DISCREPANCY SHALL BE BROUGHT TO THE NOTICE OF THE ARCHITECT & ENGINEER INCHARGE.	
Rev no	Description	Date
<b>Institute for Stem Cell Science and Regenerative Medicine.</b> <b>GKVK Campus, Bangalore 560065.</b>		
PROJECT	InStem ACADEMIC Building - CHEMICAL FACILITY @ 3rd FLOOR	
TITLE	ROOF FRAME STRUCTURE	
Scale : NTS	<b>TENDER PURPOSE ONLY</b>	
DATE : 24.01.2025		
DRG No:	InStem/3rdfloor/chemical lab	Revision : R1

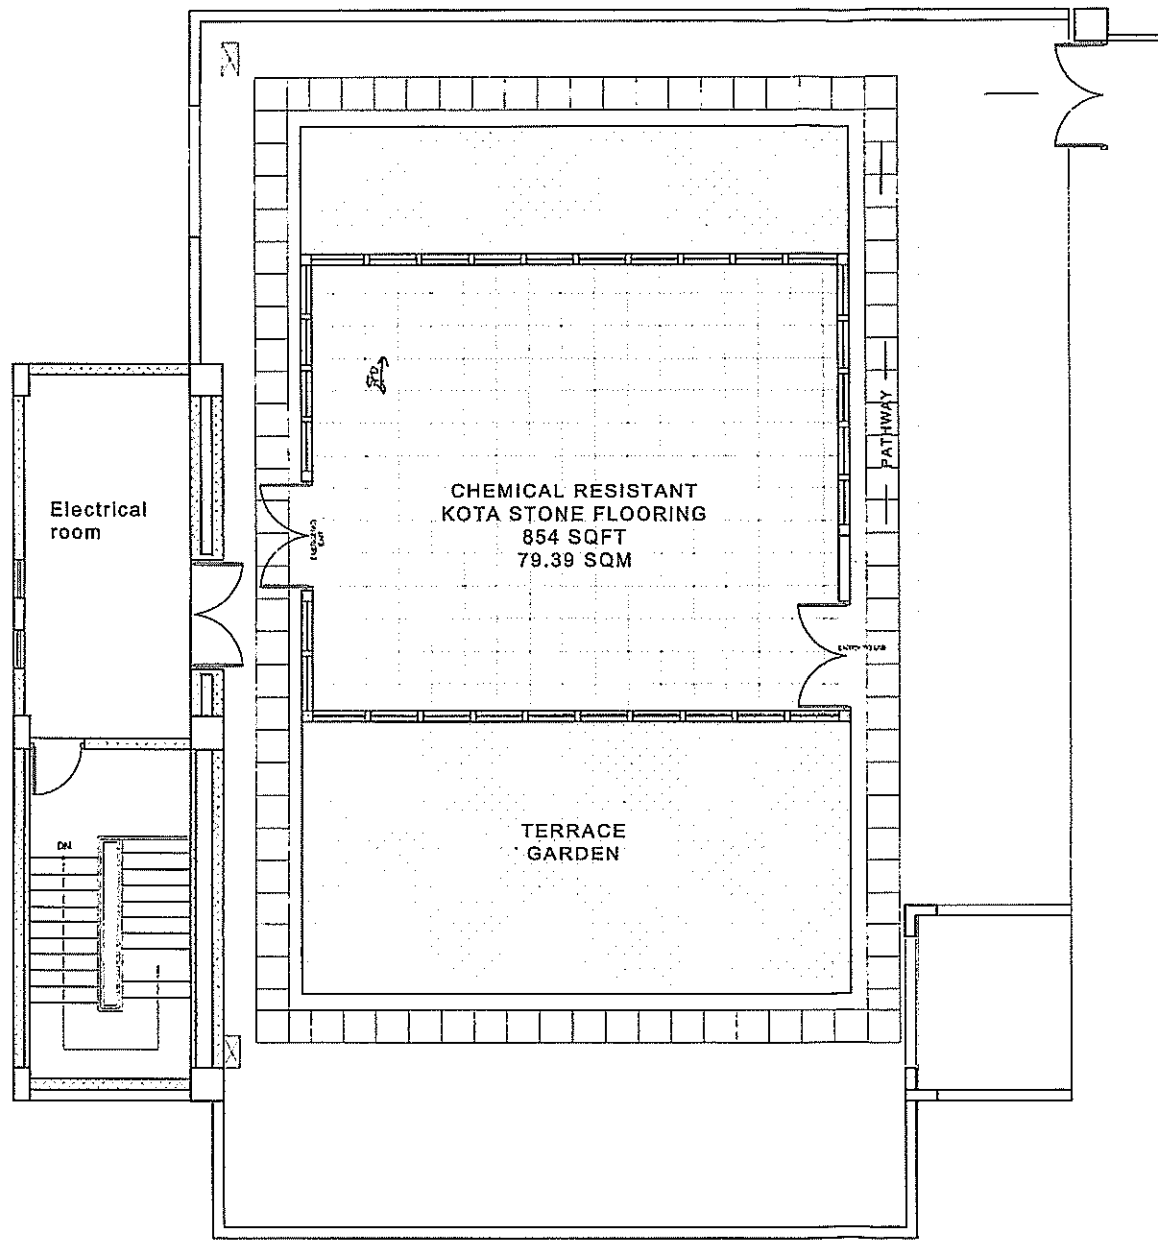

PLAN

SL.No	NOTES
1.	DO NOT SCALE THE DRAWING. READ THE DIMENSION ONLY.
2.	ALL DIMENSION ARE IN MM.
3.	ANY DISCREPANCY SHALL BE BROUGHT TO THE NOTICE OF THE ARCHITECT & ENGINEER INCHARGE.

*[Handwritten signature]*

*[Handwritten signature]*

Rev no	Description	Date
--------	-------------	------


Institute for Stem Cell Science and Regenerative Medicine.  
GKVK Campus, Bangalore 560065.

PROJECT	inStem ACADEMIC Building - CHEMICAL FACILITY @ 3rd FLOOR	
---------	----------------------------------------------------------	--

TITLE	FLOORING DRAWING	
-------	------------------	--

Scale : NTS	TENDER PURPOSE ONLY
DATE : 24 01.2025	

DRG No: InStem/3rdfloor/chemical lab	Revision : R1
-----------------------------------------	------------------

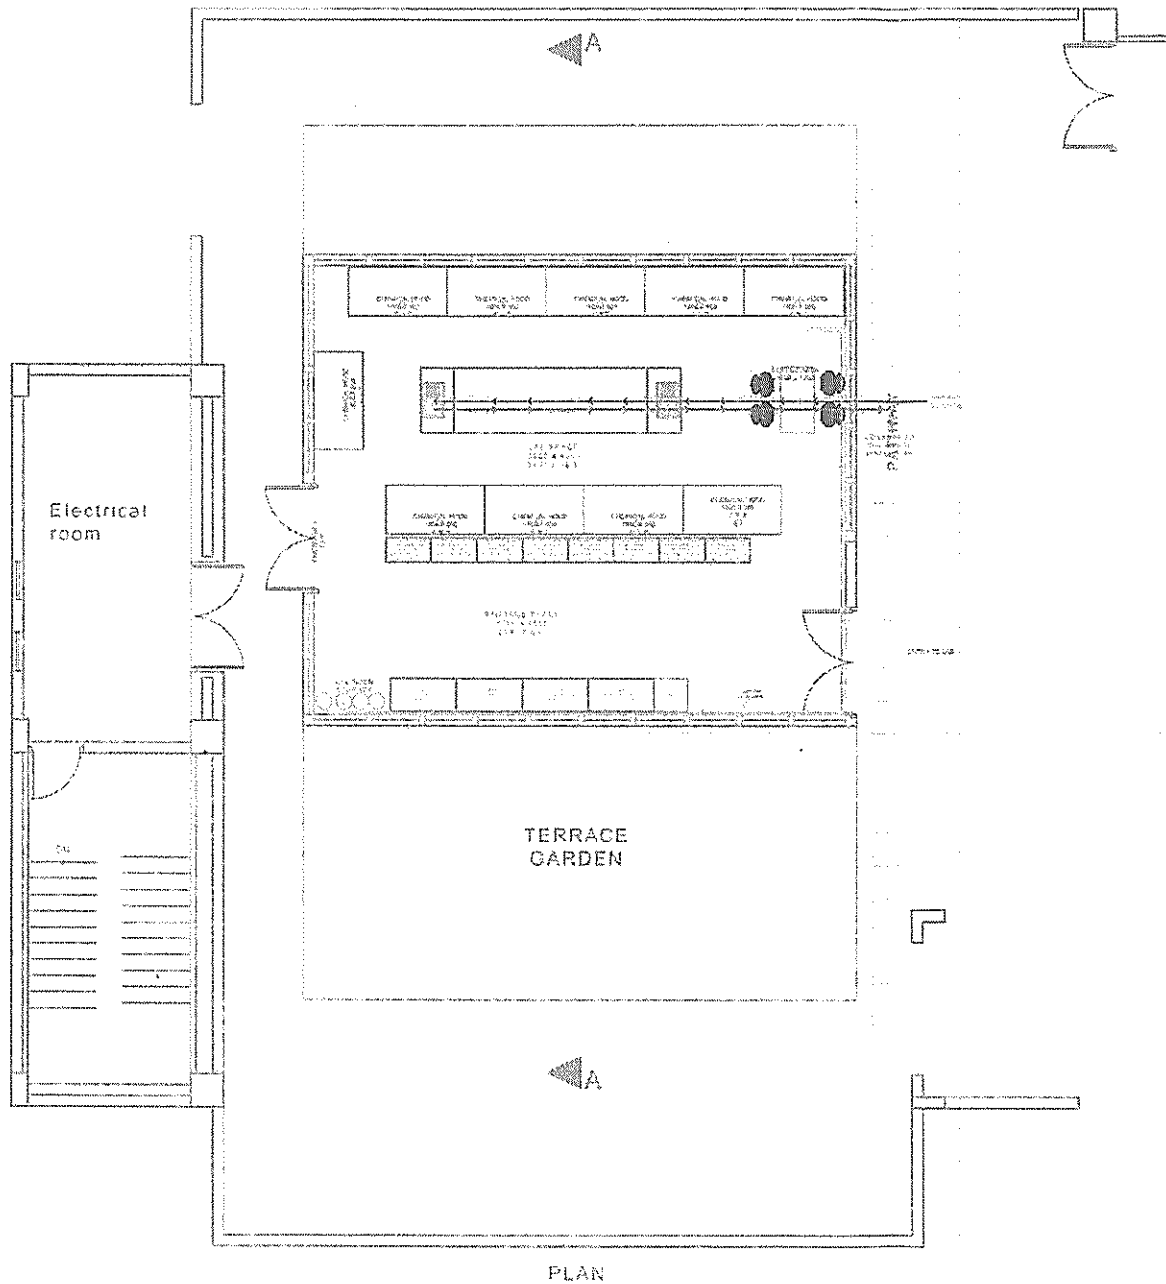

PLAN

- SL.No                      NOTES
1. DO NOT SCALE THE DRAWING. READ THE DIMENSION ONLY.
  2. ALL DIMENSIONS ARE IN MM.
  3. ANY DISCREPANCY SHALL BE BROUGHT TO THE NOTICE OF THE ARCHITECT & ENGINEER IMMEDIATELY.

CODE	LINE
---	NITROGEN
- - - -	OXYGEN
→	WATER INLET
→	WATER OUTLET (WASTE)
→	EXHAUST FOR STORAGE

*[Handwritten signature]*

*[Handwritten signature]*

Rev no	Description	Date
--------	-------------	------

Institute for Stem Cell Science and Regenerative Medicine,  
GKVK Campus, Bangalore 560065.

PROJECT	InStem ACADEMIC Building - CHEMICAL FACILITY @ 3rd FLOOR	
---------	----------------------------------------------------------	--

TITLE	GAS LINE & WATER LINE DRAWINGS	
-------	--------------------------------	--

Scale : NTS	TENDER PURPOSE ONLY	
DATE : 24.01.2025		

DRG No: InStem/3rdfloor/chemical lab	Revision R1
-----------------------------------------	----------------