



मूल कोशिका विज्ञान एवं पुनर्योजी औषधि संस्थान (डीबीटी-ईनस्टेम)
जैव प्रौद्योगिकी विभाग, भारत सरकार के अधीन स्वायत्त संस्थान
**Institute for Stem Cell Science and Regenerative
Medicine (DBT- inStem)**
AI under Department of Biotechnology, Govt. of India
जीकेवीके पोस्ट, बेल्लारी रोड, बैंगलोर 560065 -
GKVK Post, Bellary Road, Bangalore, 560065, India




TENDER DOCUMENT
VOLUME -II
TENDER DRAWINGS

For

**“inStem - Civil Engineering and Interior works – Proposed
Relocation of Offices and Worker’s Restrooms”**

inStem/Maint(Civil)/15021/15/NIeT- 80/2024-25 DT. 20.01.2025.

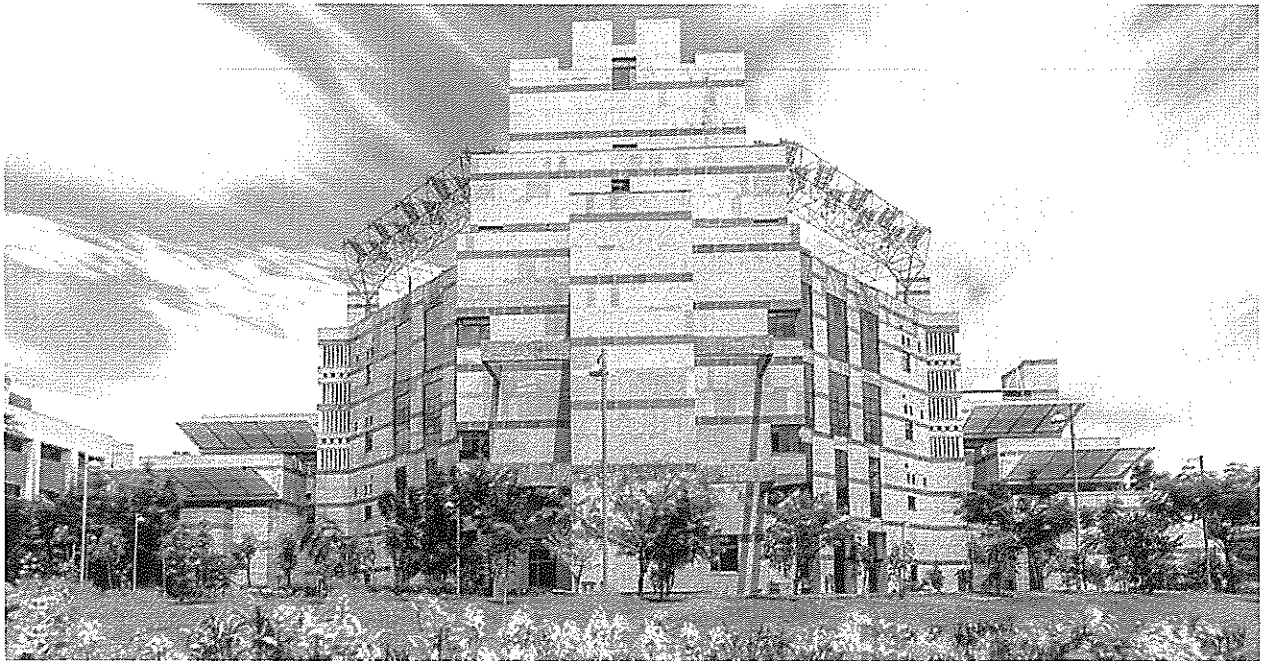


Volume -II
TENDER DRAWINGS

Tender Drawings

Name of the work:- “inStem – Civil Engineering and Interior works – Proposed Relocation of Offices and Worker’s Restrooms”.

TENDER NOTICE NO.: inStem/Maint(Civil)/15021/15/NIeT- 80/2024-25 DT. 20.01.2025.

Sl No.	Name of the tender drawing	DRAWINGS no.	REMARKS
01	inStem canteen building - Space for RDO, RCO and Communication office at ground floor.	inStem/Interior/ RCO & ACAD	
02	inStem academic building - Space for communication office at ground floor	inStem/Interior/ COMMS Office	
03	Proposed accounts and purchase office at first floor DHRH	inStem/Interior/ AO & PO	
04	Relocation of locker rooms	inStem/interiors/locker room	
05	Relocation of storage rooms	instem/interiors/bulk storage	

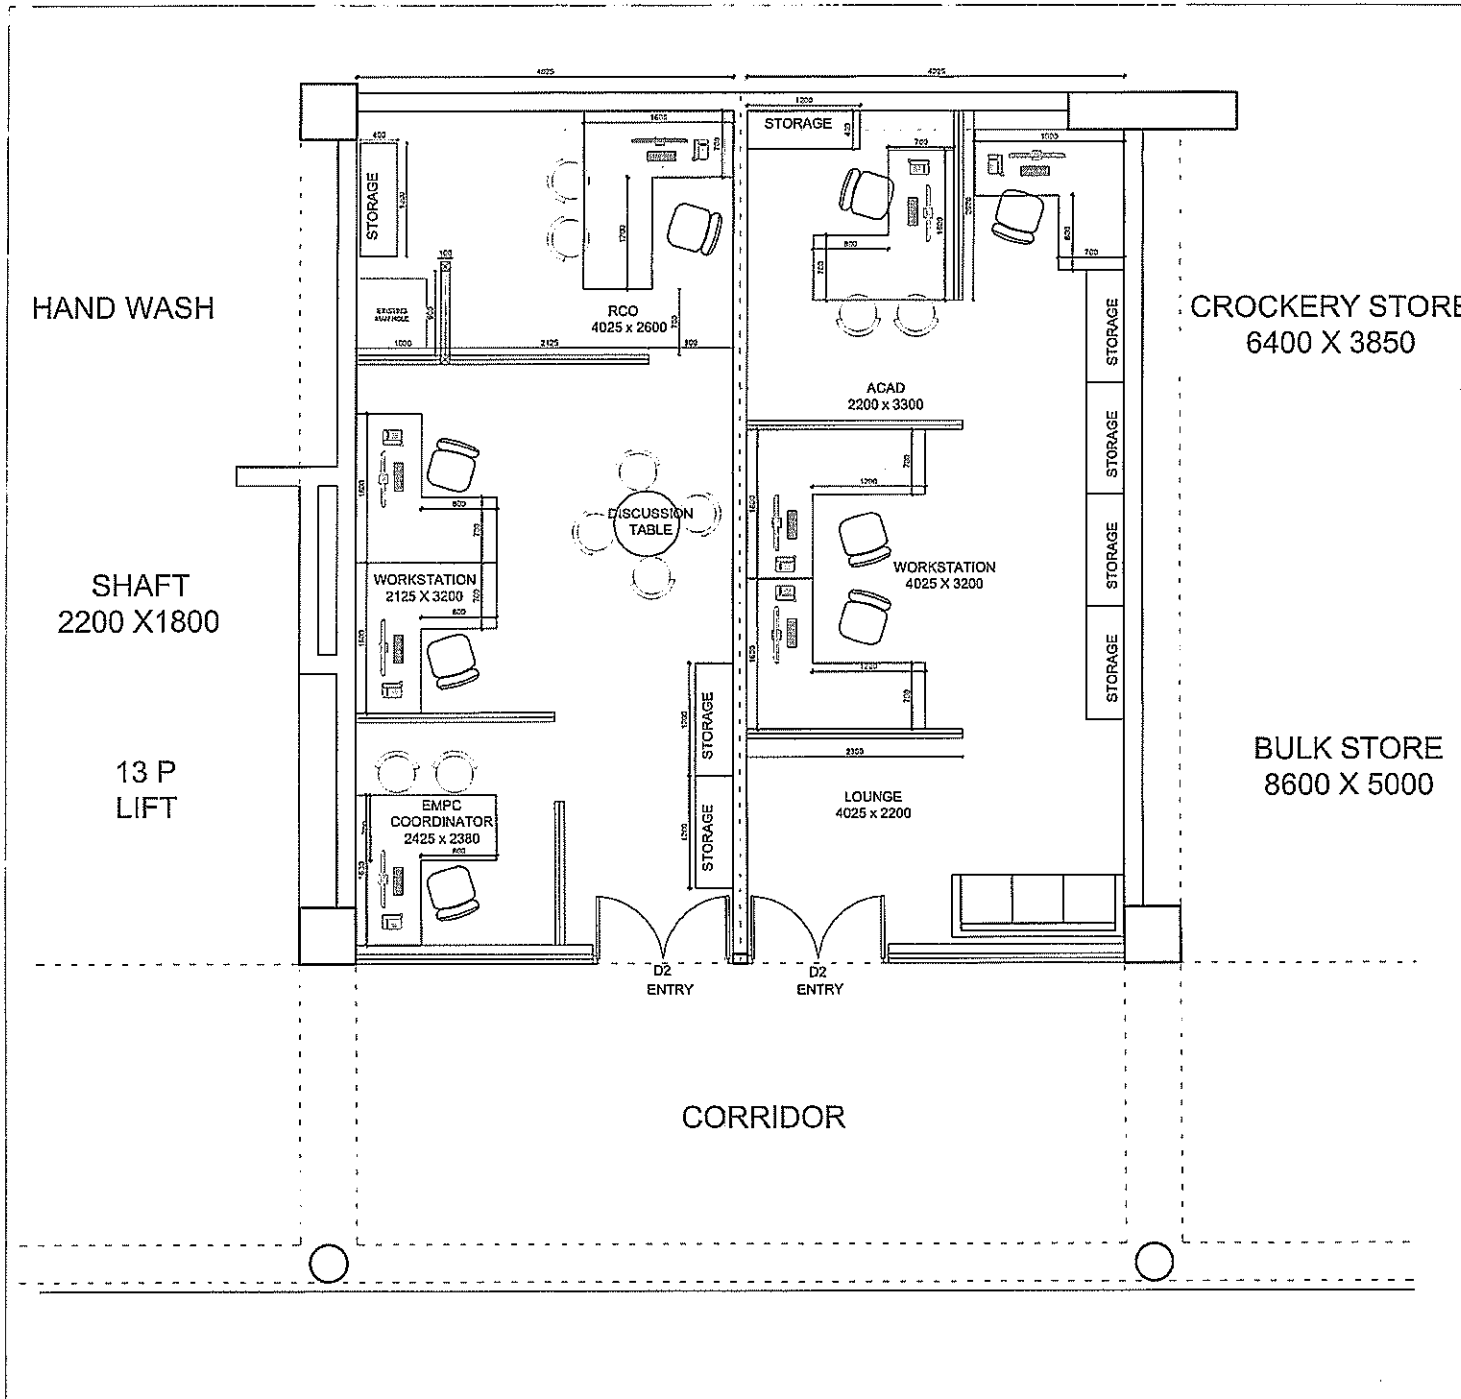


SL.No	NOTES
1.	DO NOT SCALE THE DRAWING. READ THE DIMENSION ONLY.
2.	ALL DIMENSION ARE IN MM.
3.	ANY DISCREPANCY SHALL BE BROUGHT TO THE NOTICE OF THE ARCHITECT & ENGINEER INCHARGE

Handwritten signature and initials

Handwritten signature and date

Rev no	Description	Date
Institute for Stem Cell Science and Regenerative Medicine. GKV Campus, Bangalore 560065.		
PROJECT	InStem canteen Building - Space for RDO, RCO and Communication office at ground floor	
TITLE	PLAN-Furniture Layout	
Scale : NTS	TENDER PURPOSE ONLY	
DATE : 17.01.2025		
DRG No: InStem/Interiors/RCO & ACAD	Revision : R6	

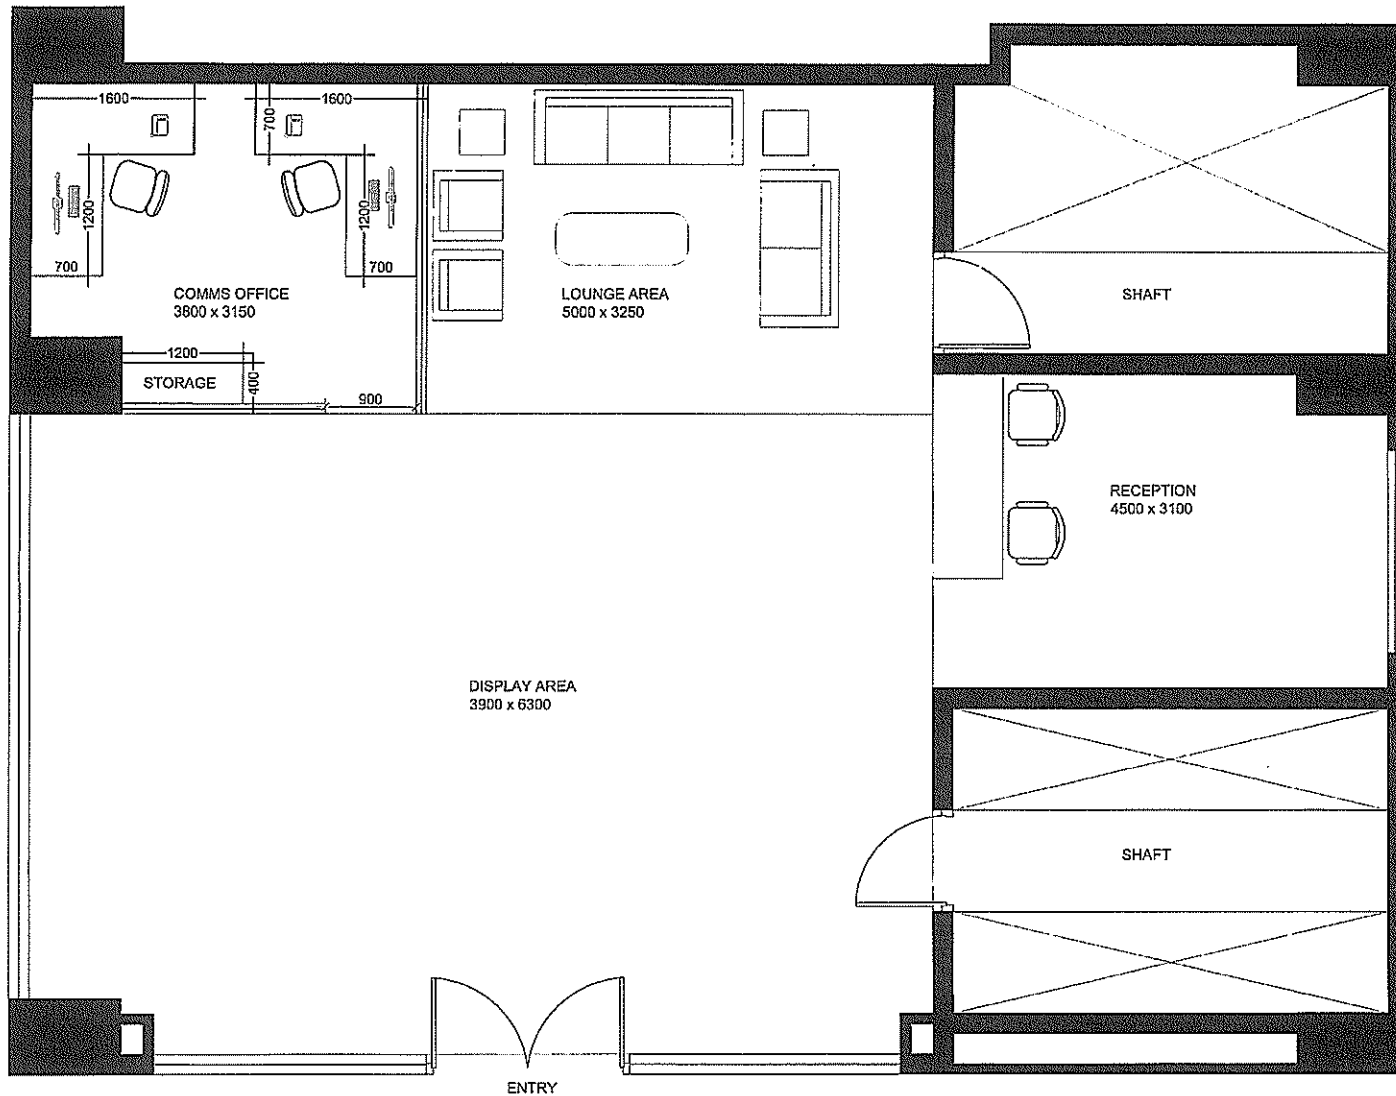

SL.No	NOTES
1.	DO NOT SCALE THE DRAWING. READ THE DIMENSION ONLY.
2.	ALL DIMENSION ARE IN MM.
3.	ANY DISCREPANCY SHALL BE BROUGHT TO THE NOTICE OF THE ARCHITECT & ENGINEER INCHARGE.

Handwritten signature and initials

Handwritten signature

Rev no	Description	Date

Institute for Stem Cell Science and Regenerative Medicine, GKVK Campus, Bangalore 560065.


PROJECT	inStem ACADEMIC Building - Space for Communication office at ground floor	
---------	---	--

TITLE	FURNITURE LAYOUT	
-------	------------------	--

Scale : 1:50
DATE : 17.01.2025

TENDER PURPOSE ONLY

DRG No: InStem/Interiors/COMMS Office	Revision : R0
--	------------------

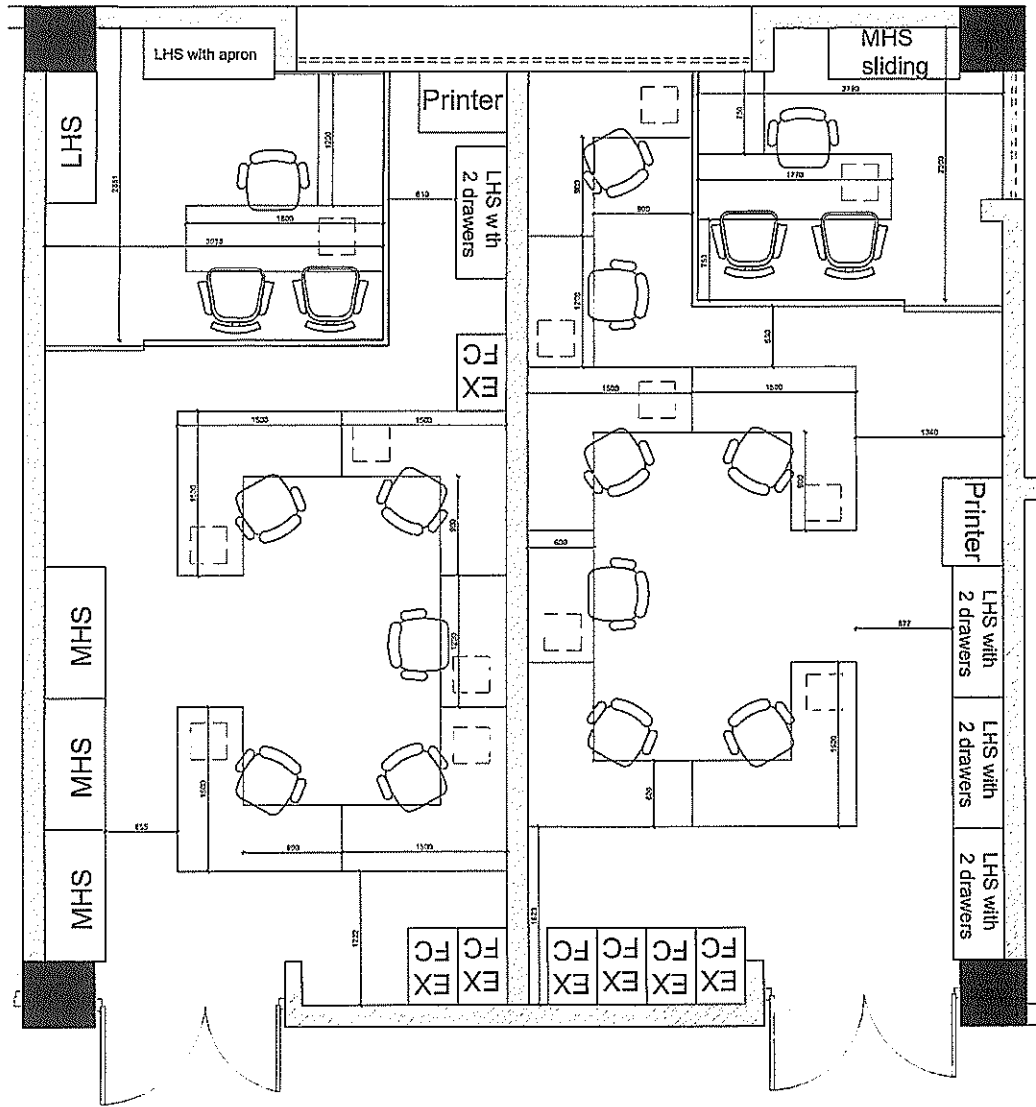

PURCHASE DEPARTMENT

ACCOUNTS DEPARTMENT

SL.No.	NOTES
1.	DO NOT SCALE THE DRAWING. READ THE DIMENSION ONLY.
2.	ALL DIMENSION ARE IN MM.
3.	ANY DISCREPANCY SHALL BE BROUGHT TO THE NOTICE OF THE ARCHITECT & ENGINEER INCHARGE.

[Handwritten signature]
17/11
[Handwritten signature]

Rev no	Description	Date
--------	-------------	------

Institute for Stem Cell Science and Regenerative Medicine.
GKVK Campus, Bangalore 560065.


PROJECT	PROPOSED ACCOUNTS AND PURCHASE OFFICE AT FIRST FLOOR DHRH BUILDING
---------	--

TITLE	FURNITURE LAYOUT	N
-------	------------------	---

Scale : NTS

DATE : 17.01.2025 TENDER PURPOSE ONLY

DRG No: InStem/Interiors/AO&PO	Revision : R6
-----------------------------------	------------------

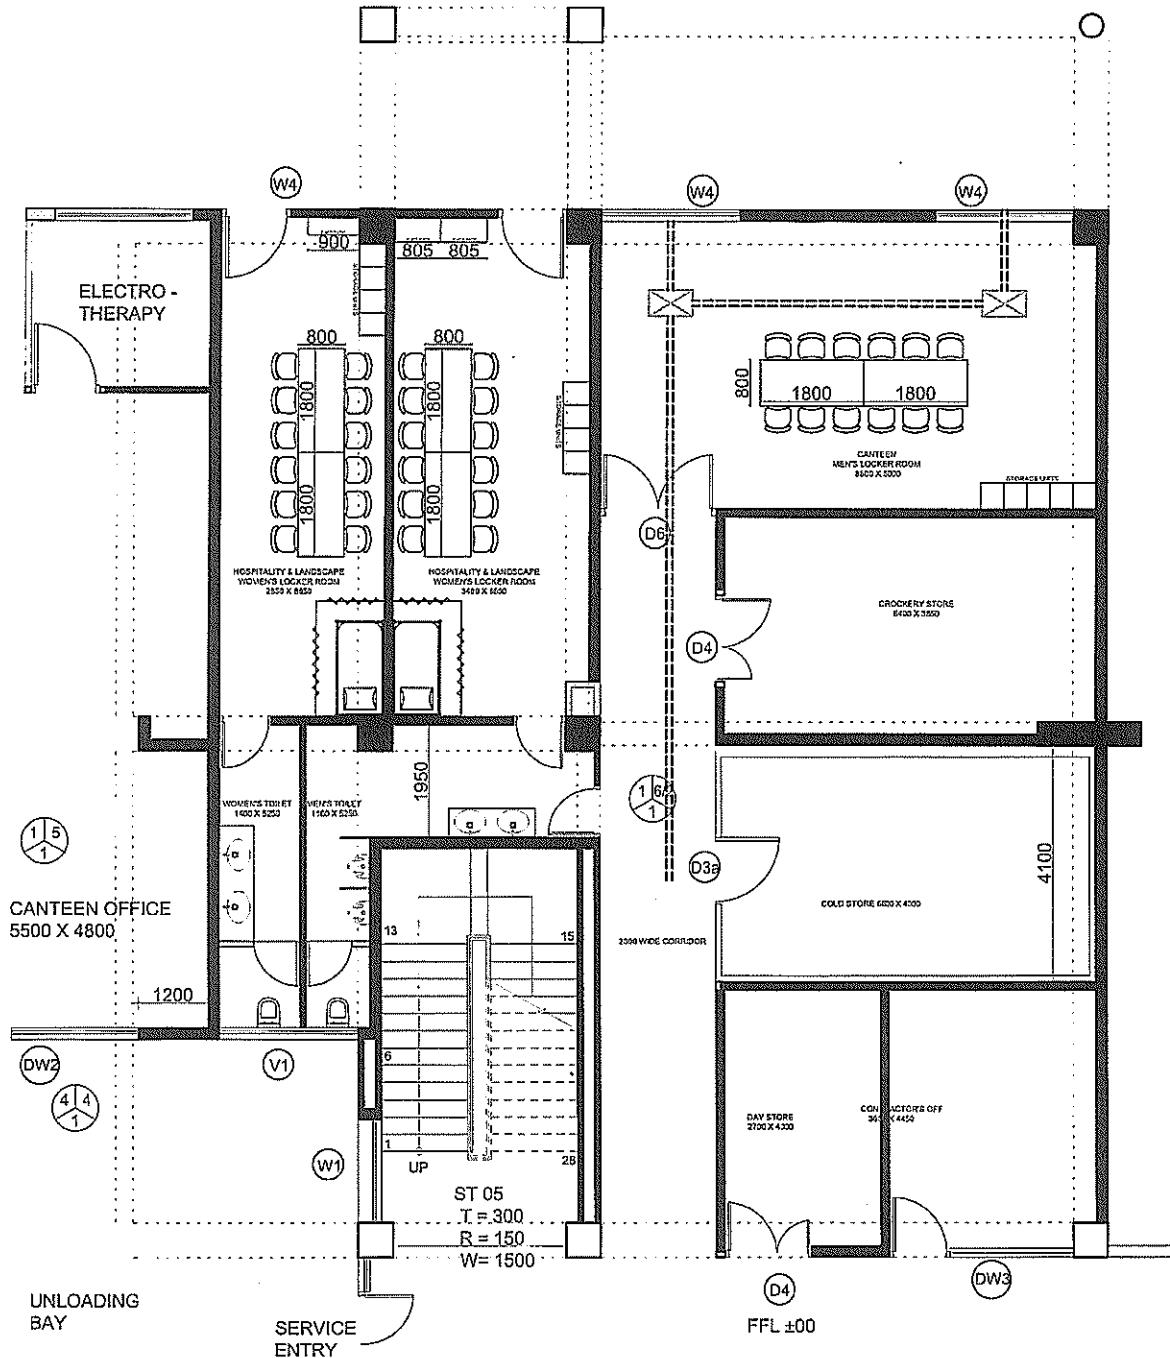


SL.No	NOTES
1.	DO NOT SCALE THE DRAWING. READ THE DIMENSION ONLY.
2.	ALL DIMENSION ARE IN MM.
3.	ANY DISCREPANCY SHALL BE BROUGHT TO THE NOTICE OF THE ARCHITECT & ENGINEER INCHARGE.



[Handwritten signature]

[Handwritten signature]

Rev no	Description	Date
Institute for Stem Cell Science and Regenerative Medicine. GKVK Campus, Bangalore 560065.		
PROJECT	RELOCATION OF LOCKER ROOMS	
TITLE	FURNITURE LAYOUT	N ↑
Scale : NTS	TENDER PURPOSE ONLY	
DATE : 17.01.2025		
DRG No: InStem/Interiors/Locker rooms	Revision : R4	

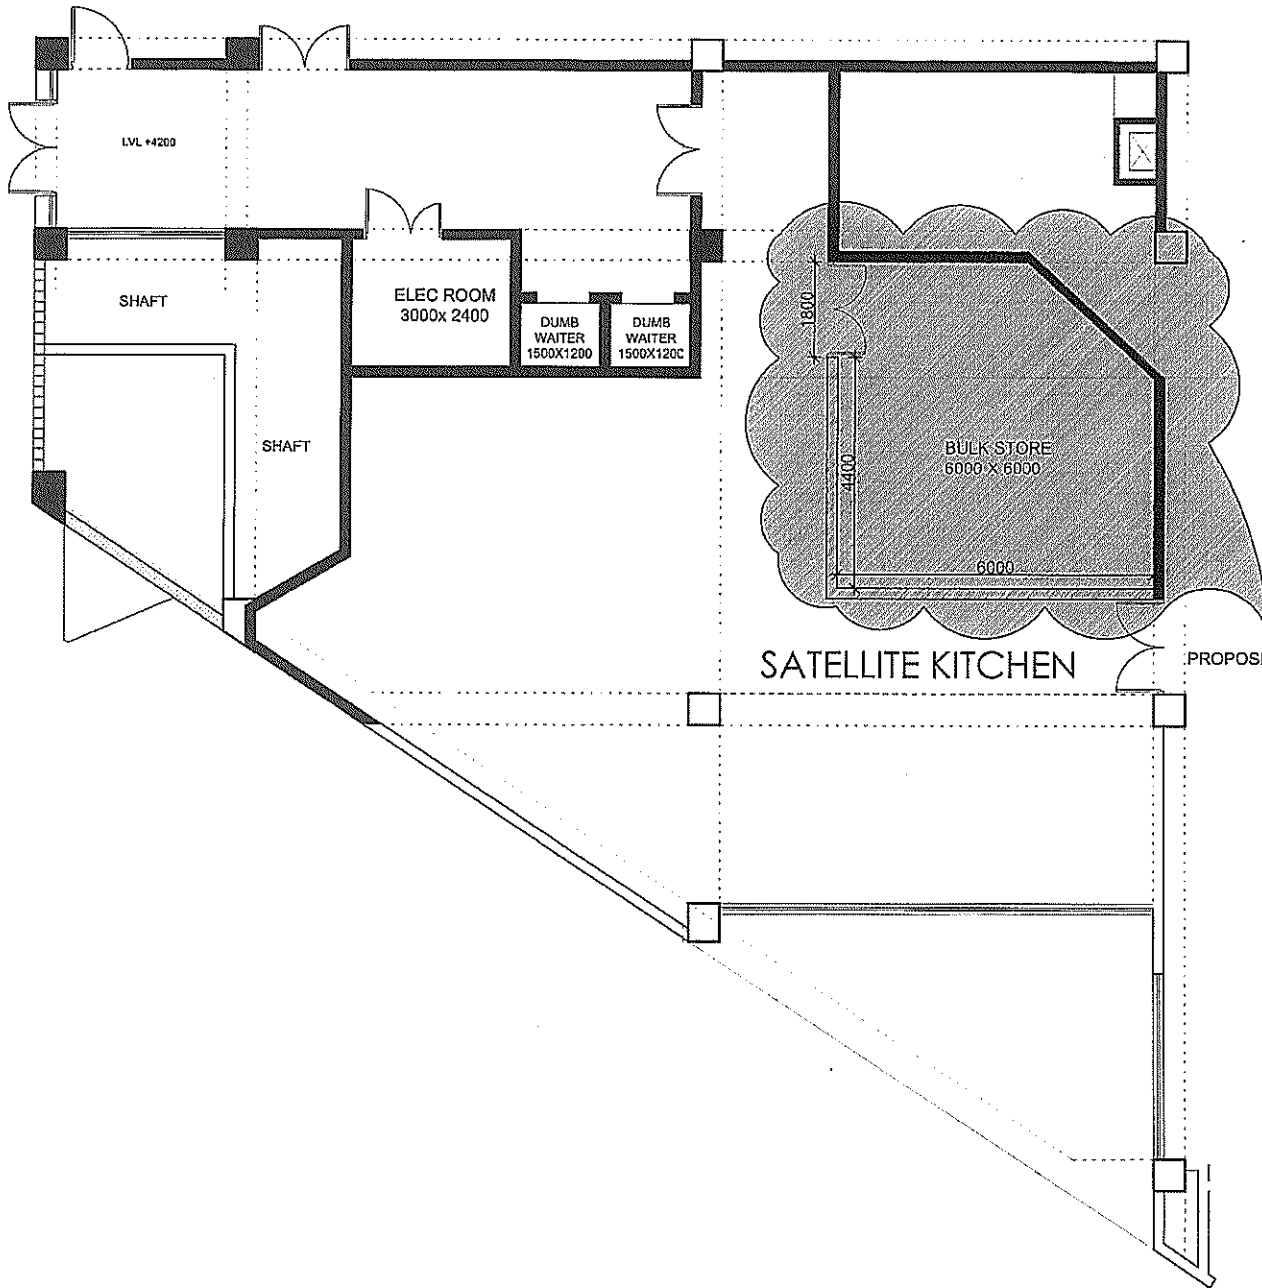

SL.No	NOTES
1.	DO NOT SCALE THE DRAWING. READ THE DIMENSION ONLY.
2.	ALL DIMENSION ARE IN MM.
3.	ANY DISCREPANDY SHALL BE BROUGHT TO THE NOTICE OF THE ARCHITECT & ENGINEER INCHARGE.

 -  PROPOSED WALL
-  EXISTING WALL

Handwritten signature and date: 17/1


Handwritten signature and date: 17/01/25

SATELLITE KITCHEN

PROPOSED DEVELOPMENT

Rev no	Description	Date
--------	-------------	------

Institute for Stem Cell Science and Regenerative Medicine, GKVK Campus, Bangalore 560065.

PROJECT	RELOCATION OF STORAGE ROOMS	
TITLE	FURNITURE LAYOUT	N 
Scale : NTS	TENDER PURPOSE ONLY	
DATE : 17.01.2025		

DRG No: InStem/Interiors/Bulk Storage	Revision : R1
--	------------------